


ADDENDUM NUMBER 02

A. The following modifies the Construction Documents for:

Name: FELIX FRAGA ACADEMIC CAMPUS VIEW CORRIDOR
Located at: 3700 Navigation
Houston, TX, 77003
HCC Project Number: IFB 21-02
PDG Job Number: 19298
Dated: October 21, 2020

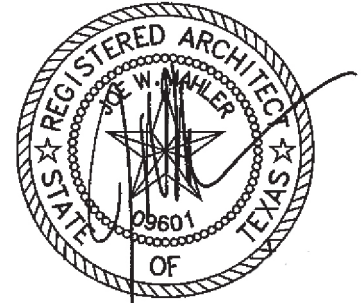

10/21/2020

B. Documents are modified and clarified as follows:

SPECIFICATIONS

N/A

DRAWINGS

The following drawings are being added to replace duplication of sheet A2.02:

1.01 **A2.04 – FENCE DETAILS**


Refer to attached pages.

CLARIFICATIONS

The bidders questions are answered as follows:

- Q1. Is there a form for the bid alternates?
Response: Bid List of Add-On Alternates has been provided as Exhibit 1 to the Solicitation.
- Q2. The plans have two A2.02 sheets and no sheet A2.04 which should be the alternate # 6 fence details according the drawings index, But on the alternate # 6 it states fence as per sheet A1.04 which is the fence at the basketball court. Also the specifications appear to indicate a typical picket fence. Please clarify.
Response: Please find enclosed sheet A2.04. Scope of Bid Alternate #6 is to replace sections of the fence along Bering Street. Extent of demolition of existing fence is shown on sheet A1.01, and typical elevations of replacement fence are shown on sheet A2.04.
- Q3. There is no specification for waste receptacles
Response: Basis-of-design product for waste receptacles shall be MF3006 Snuffer/ Receptacle as manufactured By Wasau Tile. Installation shall be fixed surface mount with tamper resistant stainless steel anchors.

END OF ADDENDUM NUMBER 02

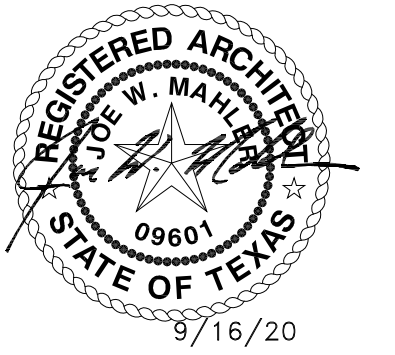


ISSUE DATE:	ISSUE #:
3/20/2020	DD SUBMITTAL
6/8/2020	75%CD SUBMITTAL
7/2/2020	100%CD
7/29/2020	BID/ PERMIT
9/16/2020	BID

Ownership of Instruments of Service:
All reports, plans, specifications, computer files, field data, notes & other documents and instruments prepared for Houston Community College System as instruments of College System, Houston Community College System shall gain all common law, statutory and other reserved rights, including the copyright thereto.

FENCE DETAILS


BID ALTERNATE NO. 6

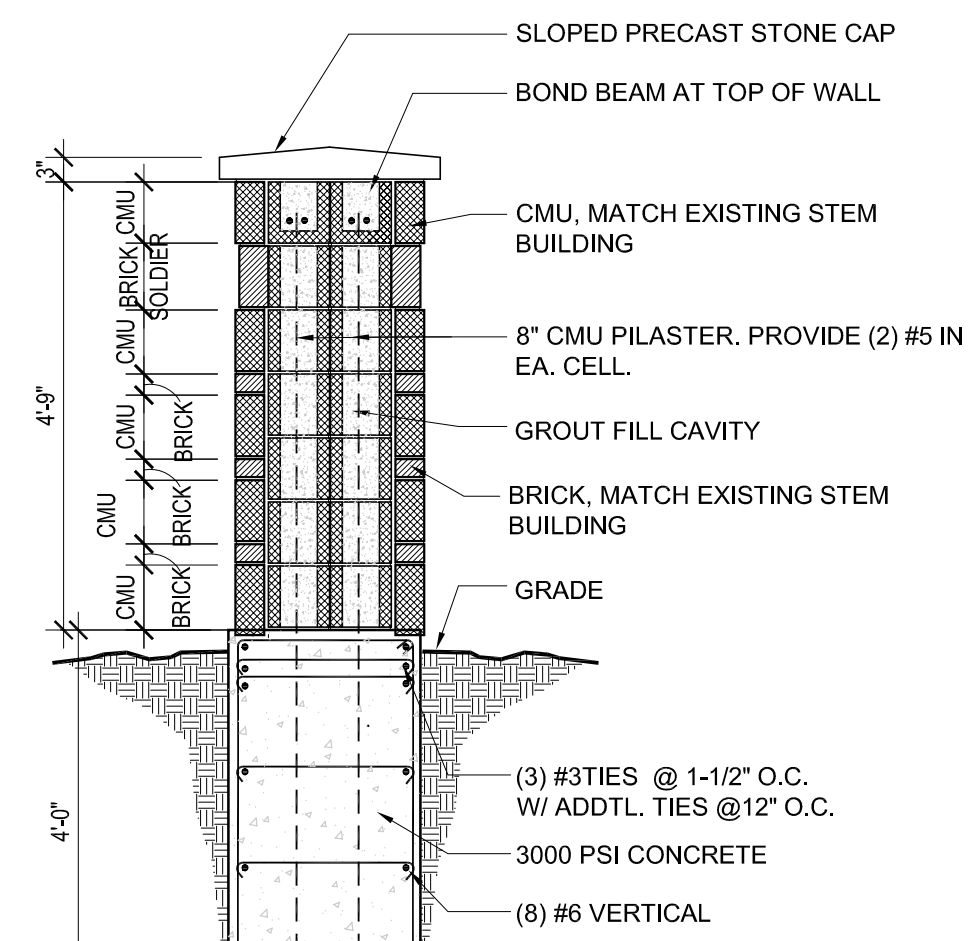

0 SCALE: 2'-0"
1/2" = 1'-0"

SECTION AT FENCE PILASTER 04


BID ALTERNATE NO. 6

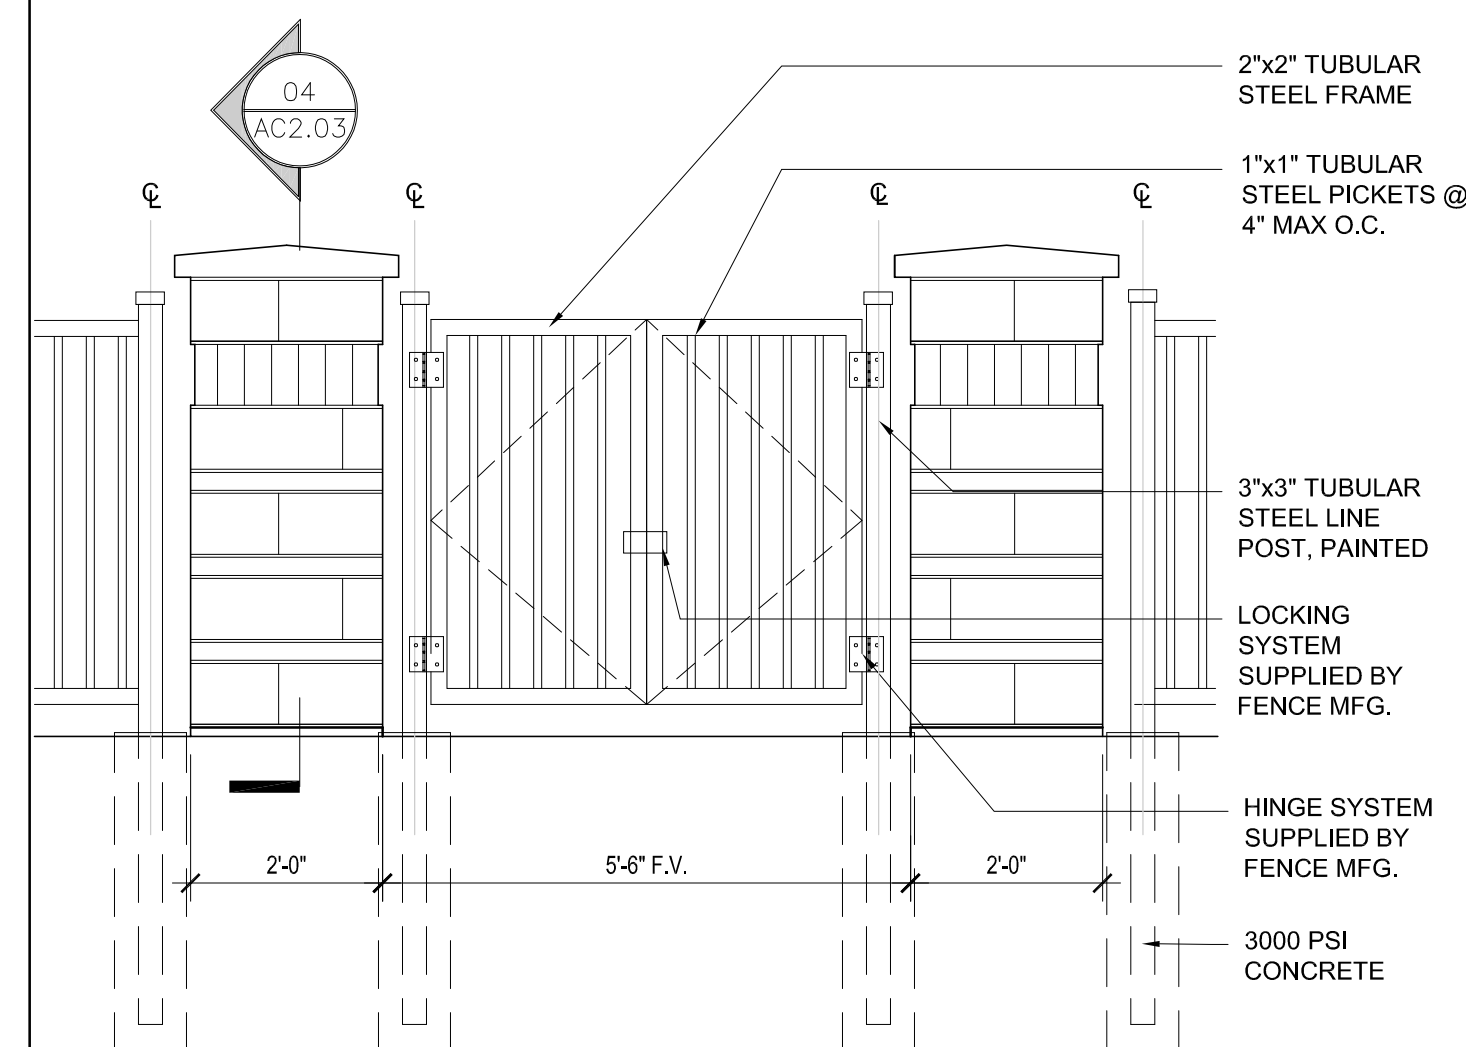

0 SCALE: 2'-0"
1/2" = 1'-0"

GATE ELEVATION 03

BID ALTERNATE NO. 6

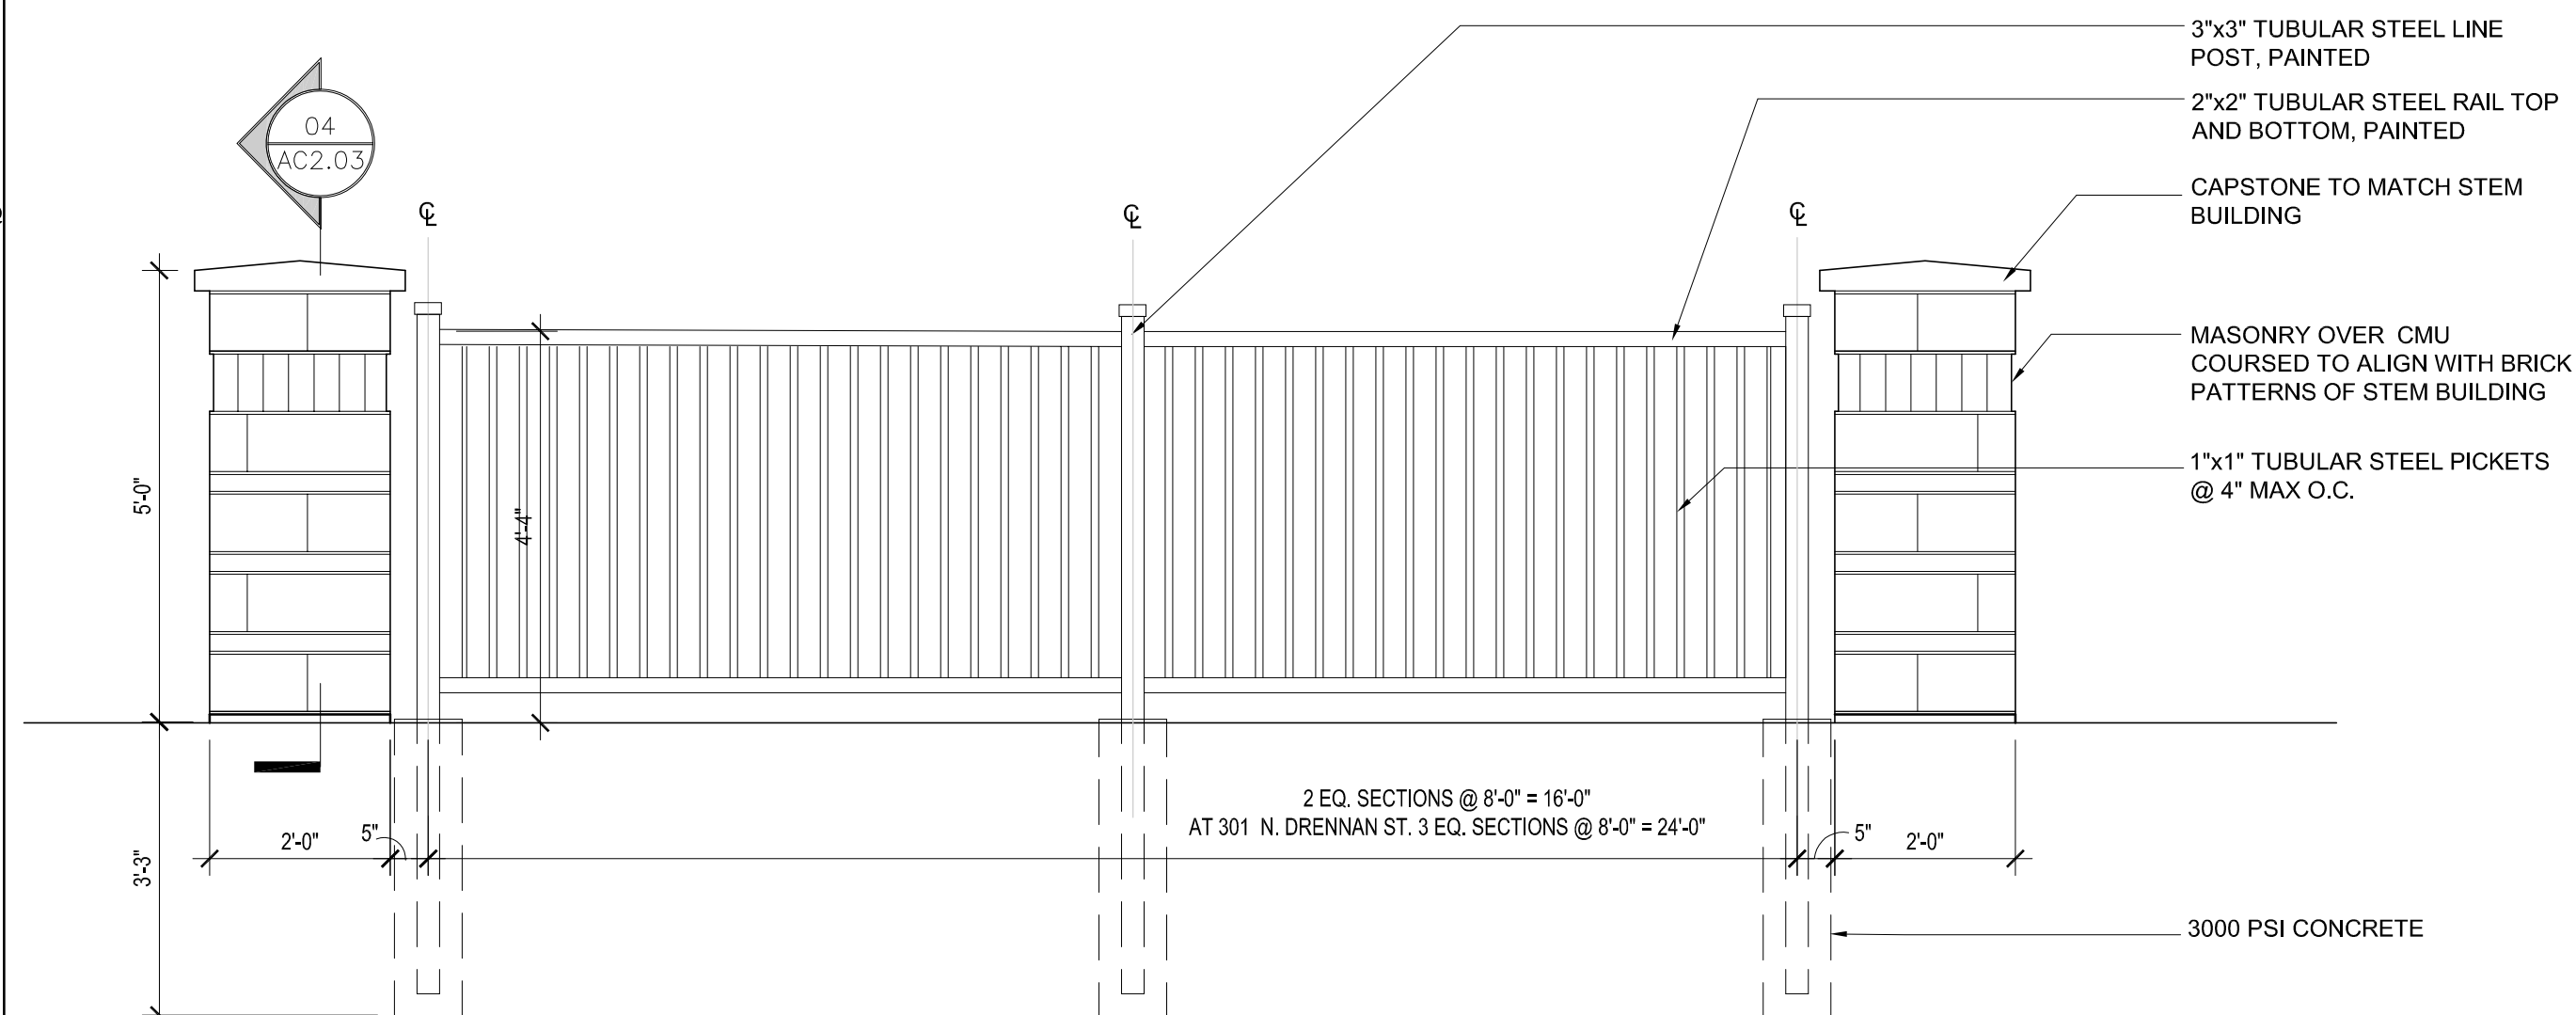

0 SCALE: 2'-0"
1/2" = 1'-0"

FENCE ELEVATION 01